

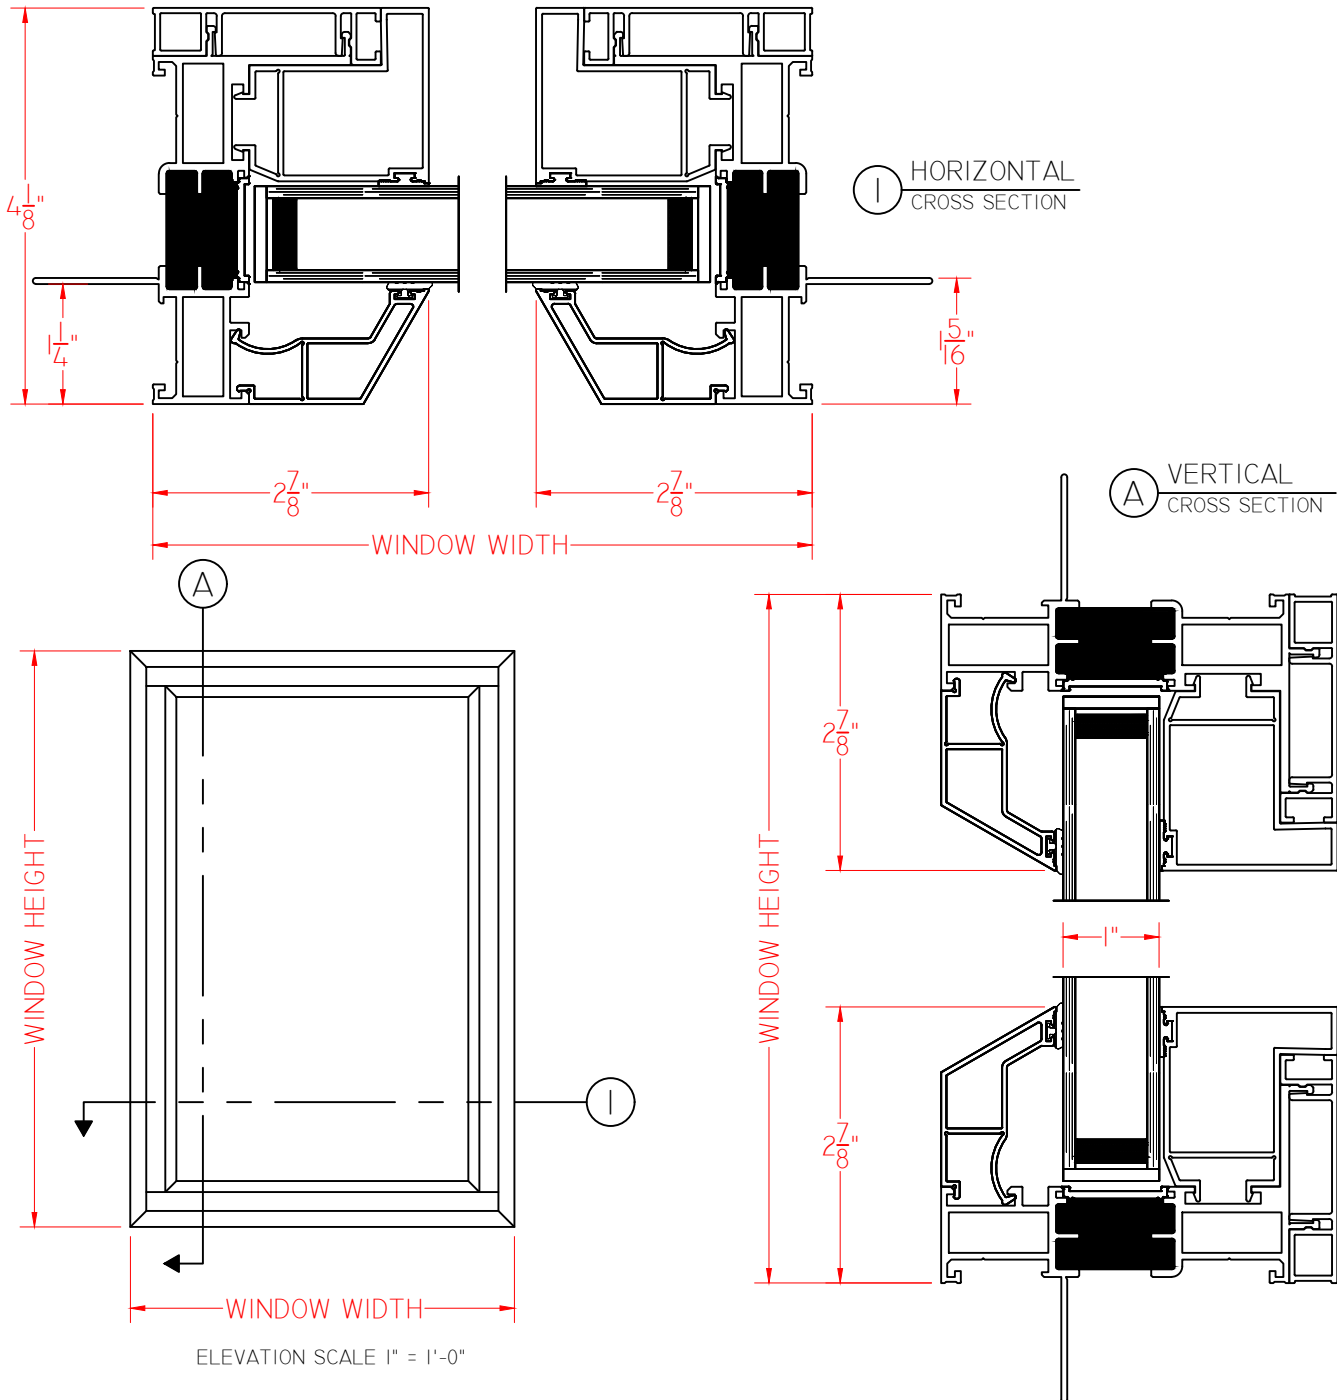



CityVu Bevel  
Wide Fixed  
1" I.G.

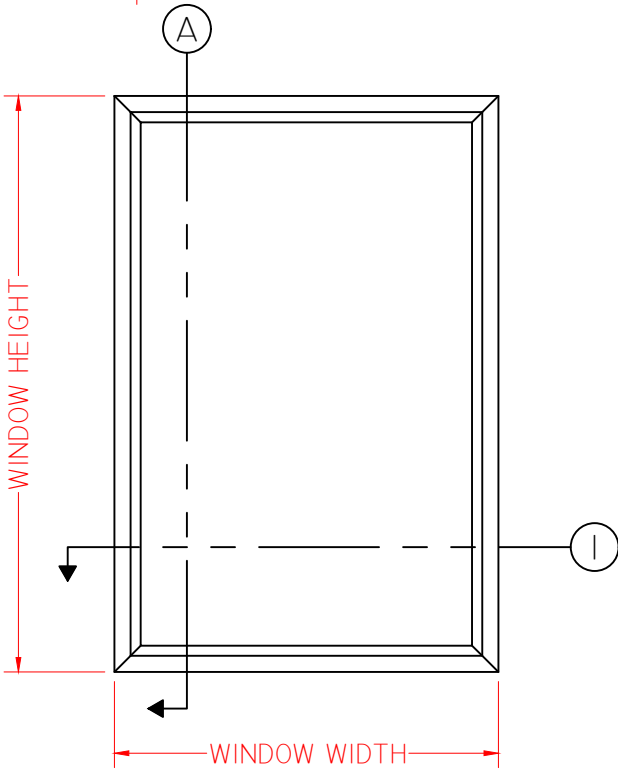


CityVu Bevel  
Fixed  
1" I.G.

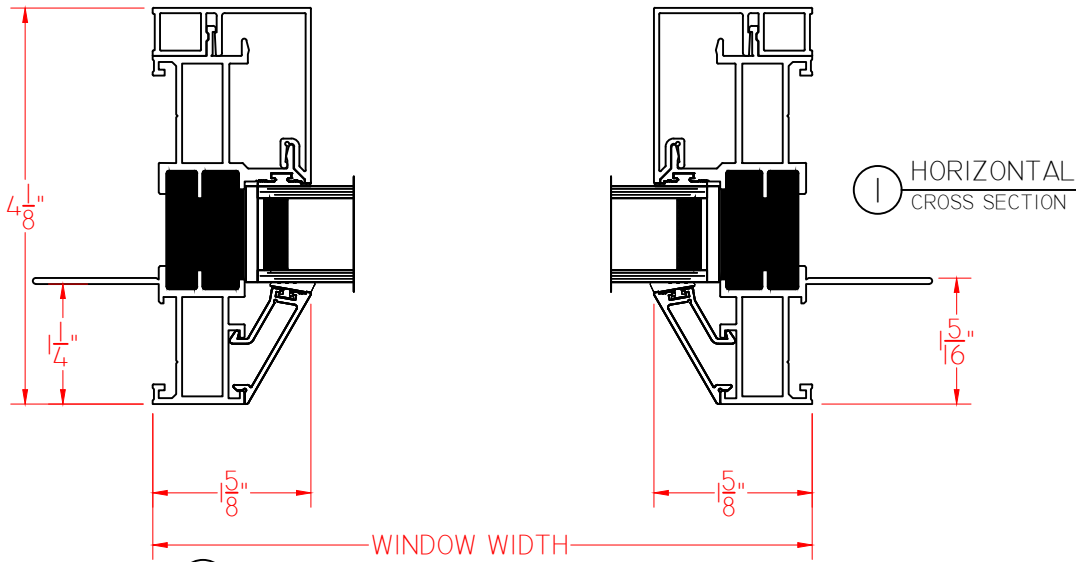

ELEVATION SCALE 1" = 1'-0"

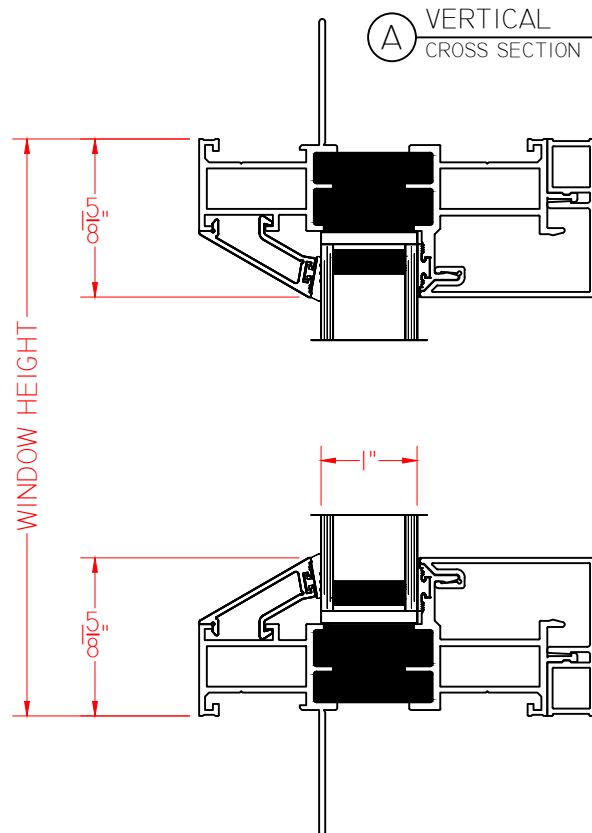

# CityVu Bevel Casement Push Out 1" I.G.

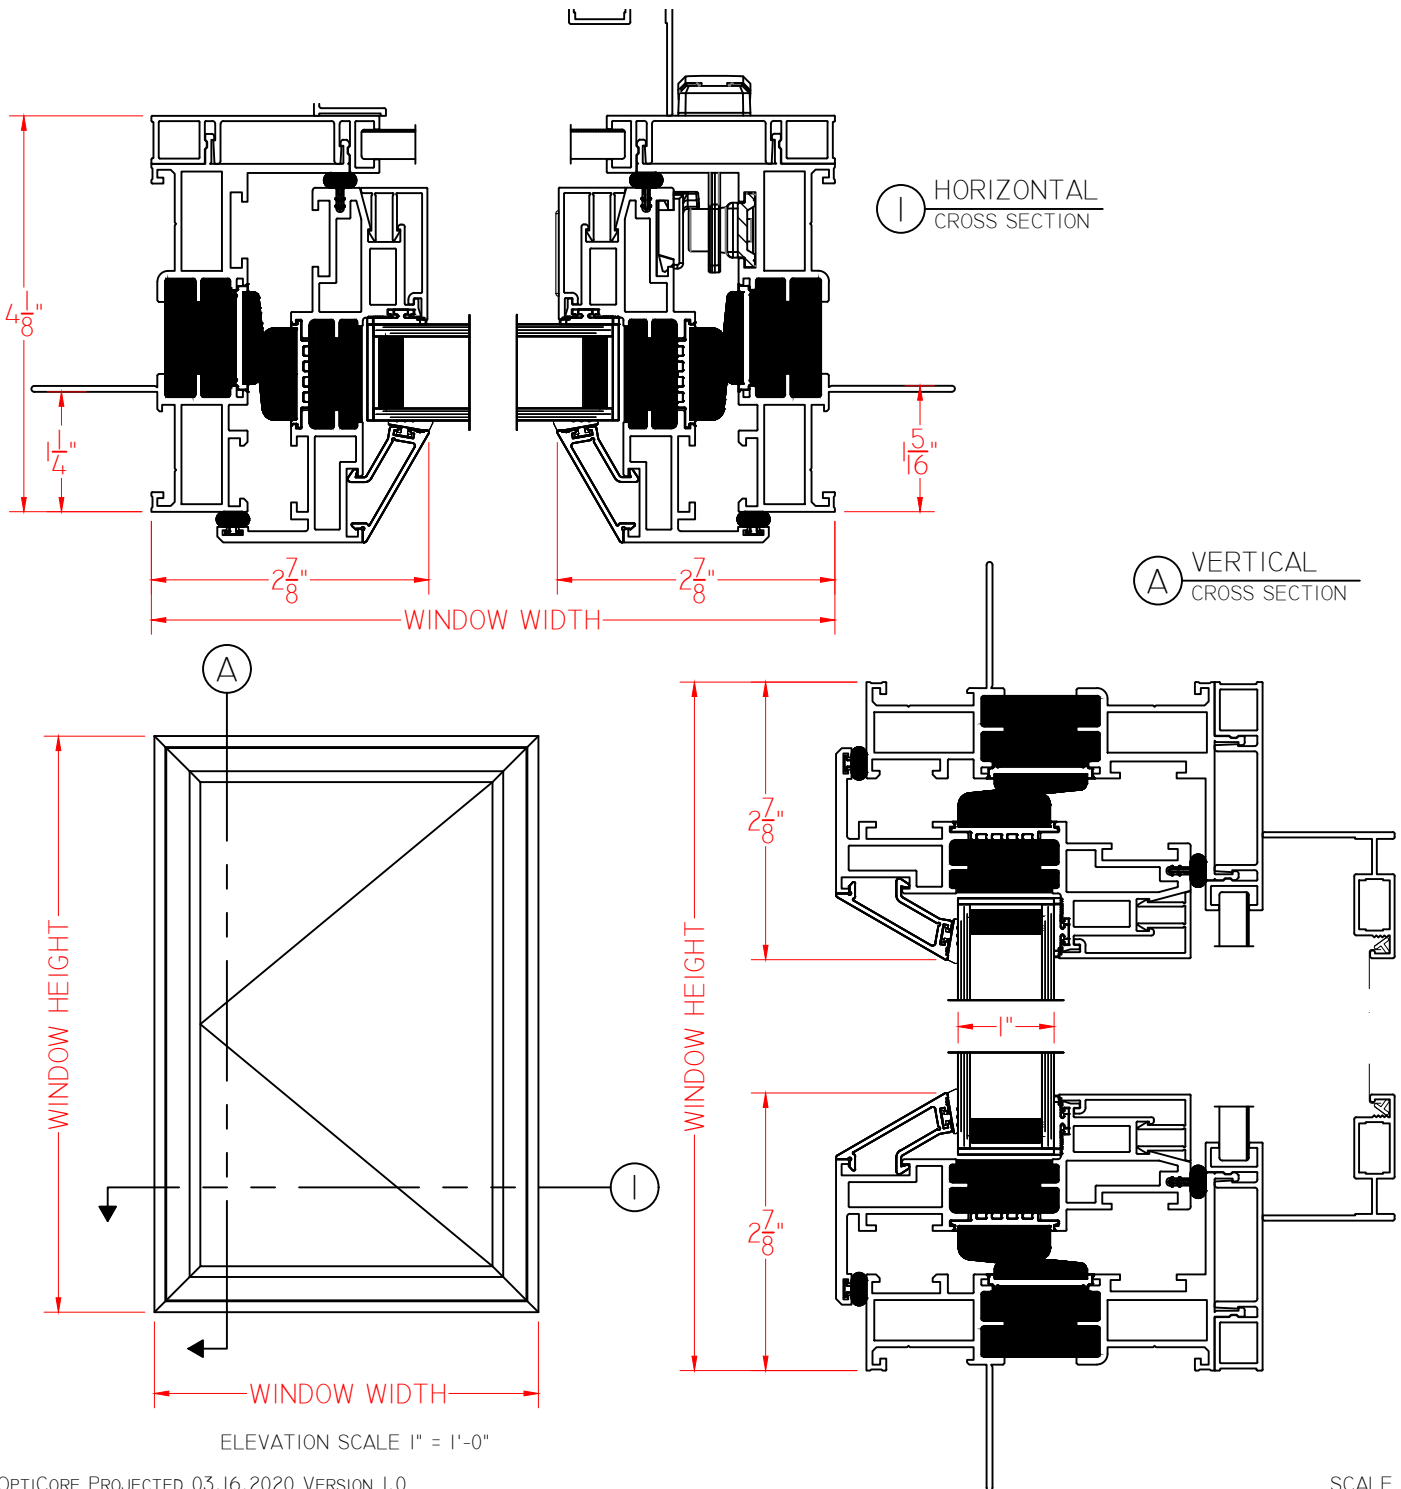

# CityVu Bevel Awning Push Out 1" I.G.

